




1 FRONT ELEVATION

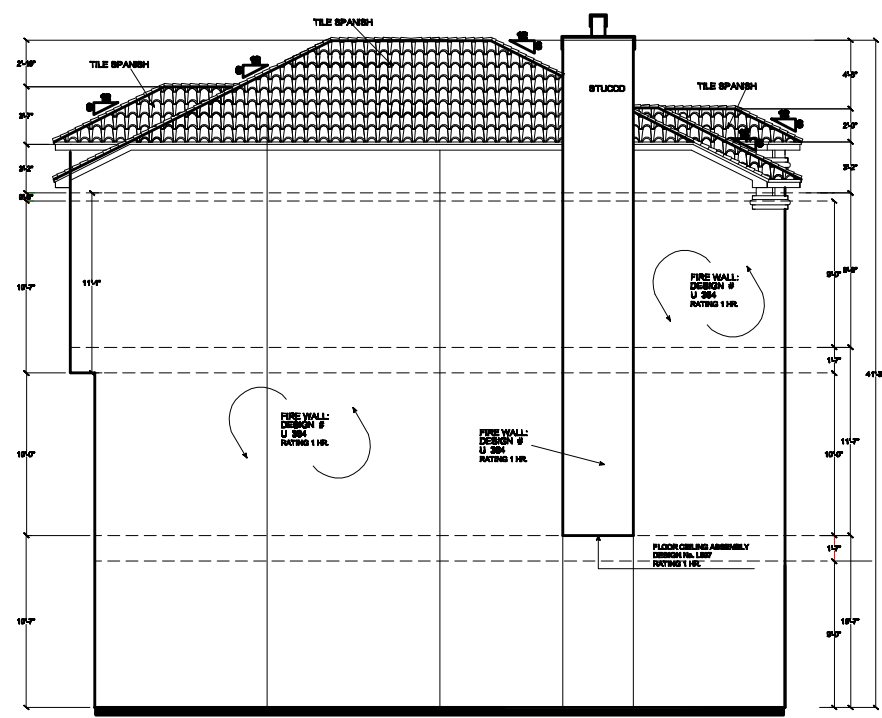

2 LEFT ELEVATION

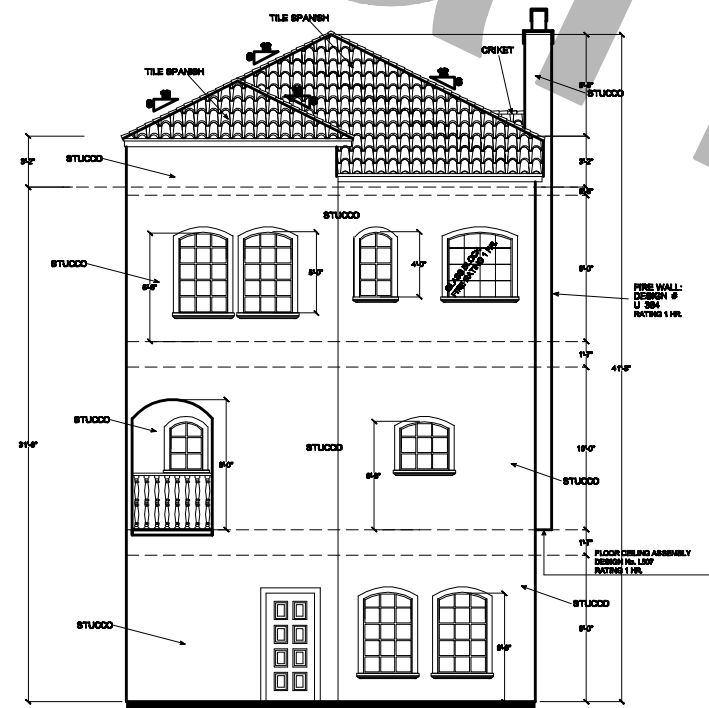

3 BACK ELEVATION

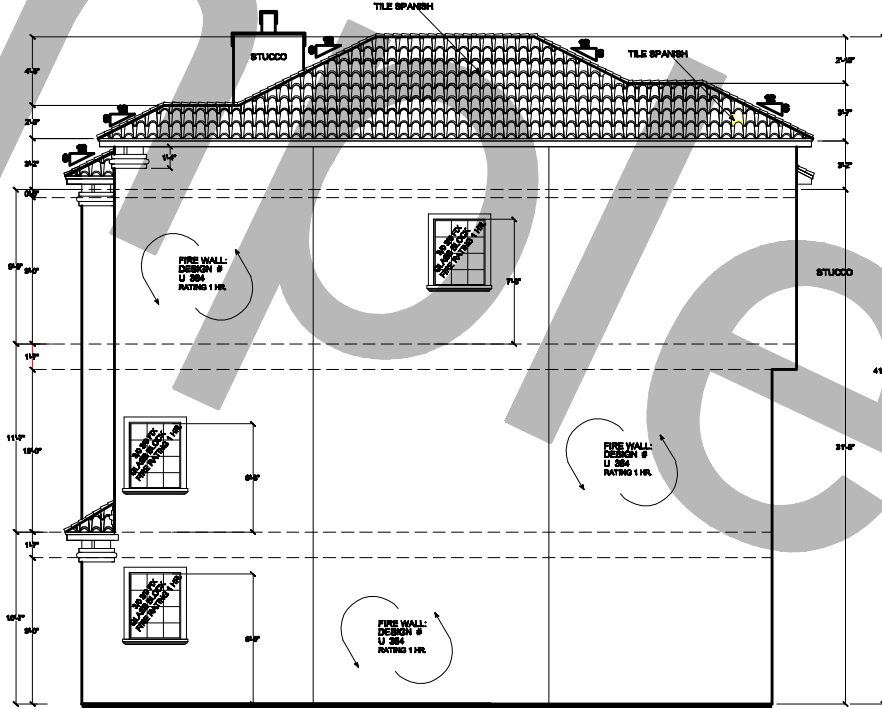

4 RIGHT ELEVATION

ELEVATIONS

SC: 3/16" = 1'-0"

PROPRIETARY NOTICE:
 Permitting & Plans here by that
 of the documents for the use of the
 contents of this documents or any
 shall not be made without prior
 written authorization of the
 of the organization. Any use
 of the organization without the
 acknowledged agreement of the
 Proprietary Notice.

Tel: (713) 888-8884
 Fax: (281) 888-0704
 788 BRADWAY ST.
 HOUSTON, TX 77012
Permits & Plans
BUILDING DESIGNER
 * Design * Construction * Consulting

PROJECT: ANTOINE
 DATE: 09/30/2009
 DRAWN BY: PEREZ MTZ
 CHECKED BY: J.A.P.
 REVISIONS

SHEET NUMBER
A-1
 OF